






Proiect de design interior _ „ i-HUB ASEM „ Oraşul Chisinau, Str. Banulescu-Bodoni 61

Beneficiar: ASEM

Designer: Cărbuni Dumitru


Foaia	Denumirea desenului	Note
1	Borderoul desenelor de execuție a compartimentului de Design interior. Specificații tehnice	
2	Fotofixarea situației existente.	
3	Plan releveu _ 1:100	
4	Plan amenajare _ 1:100	
5	Plan pardosea, specificații_ 1:100	
6	Plan tavan, specificații_ 1:100	
7	Plan rețea electrică parter (amplasarea funcțională)_ 1:100	
8	Plan rețea electrică parter (puncte pe tavan)_ 1:100	
9	Plan rețea electrică parter (prize,întrerupatoare,puncte tensiune joasă)_ 1:100	
10	Plan finisaje pereți, specificații_ 1:100	
11-12	Secțiuni _ 1:50	
13-18	Desene mobilier_ 1:25	
19	Cantitate mobilier_ 1:100	
20	Plan Nr mobilier_ 1:100	
21	Specificații mobilier.	
22	Specificații corpuri de iluminat.	
23-24	3D vizualizare	

Fotofixarea situației existente

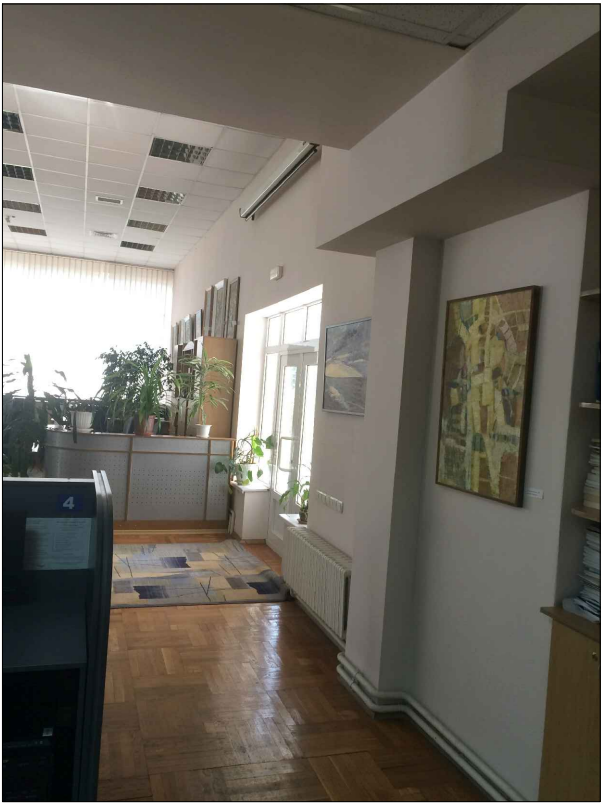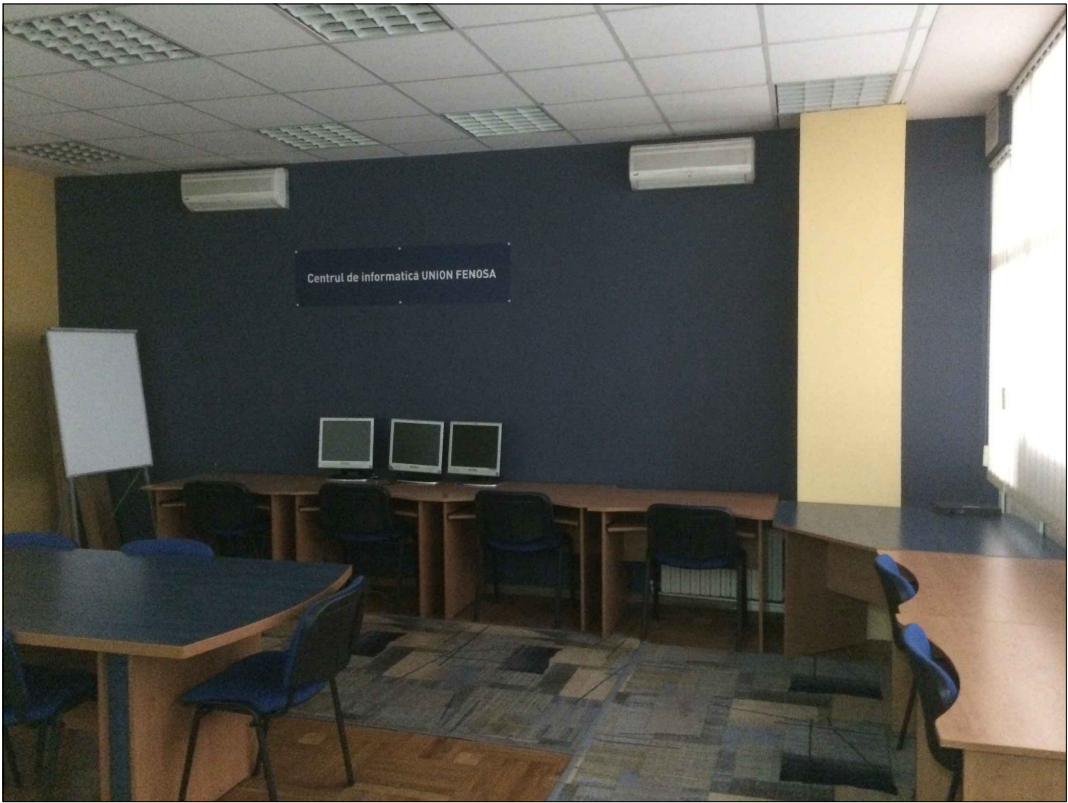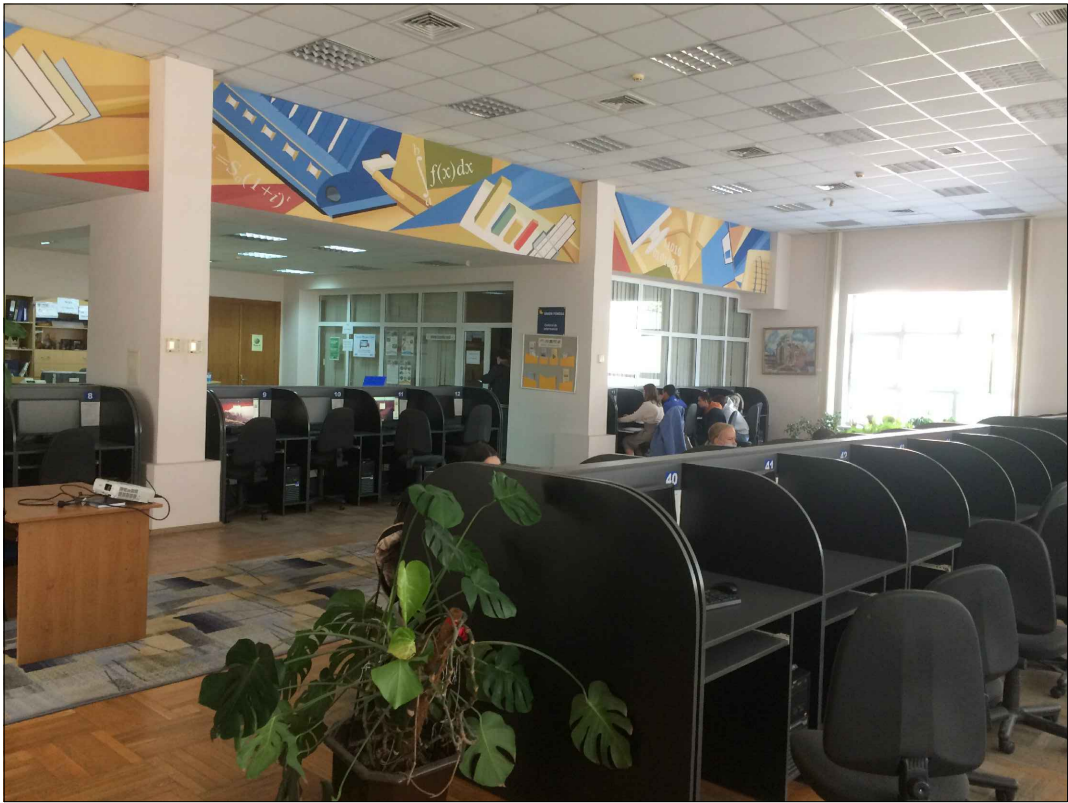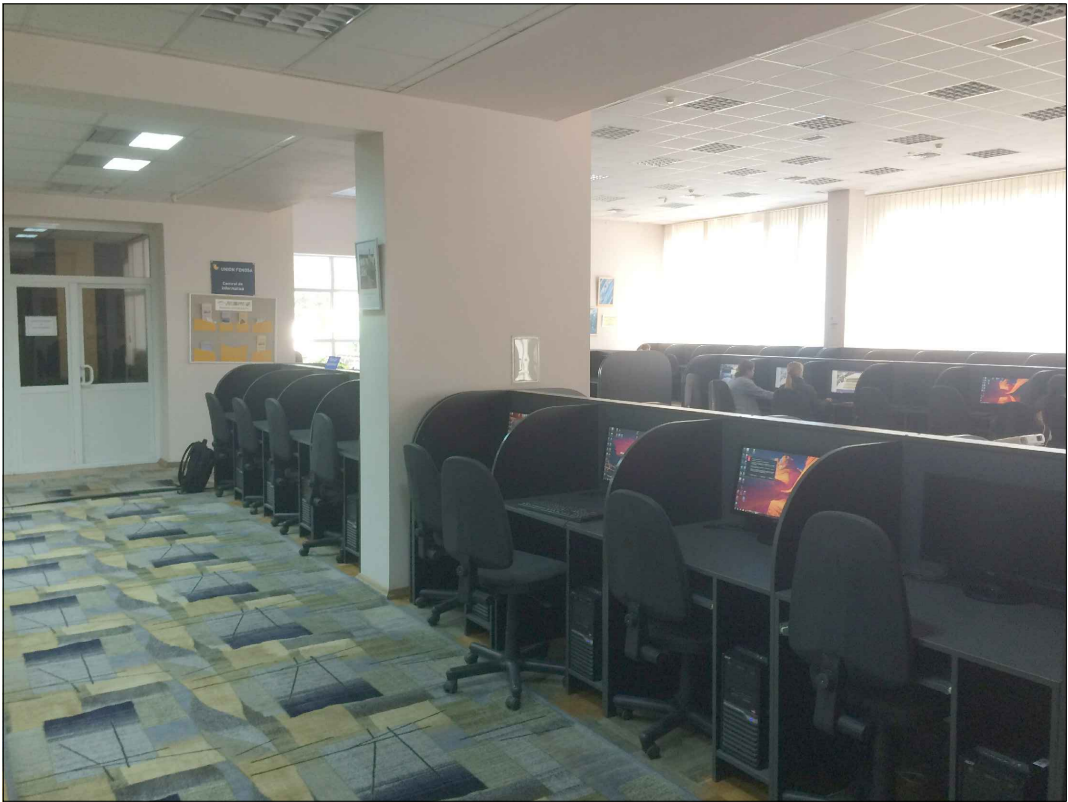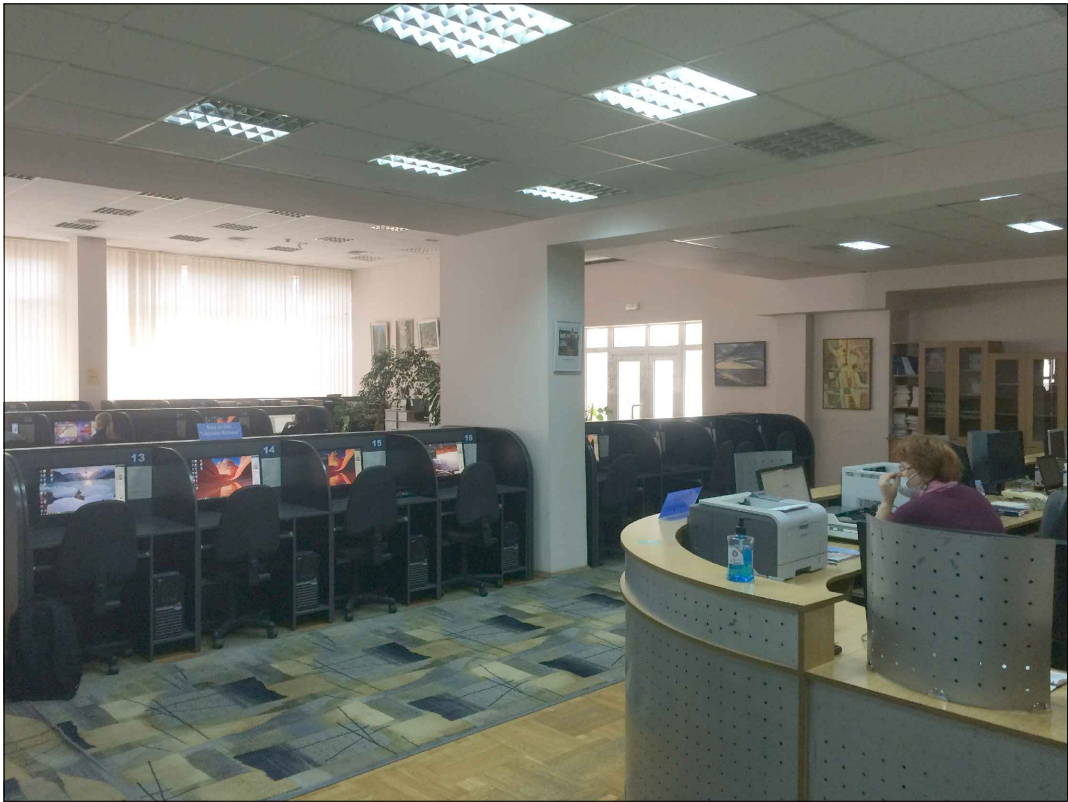


Plan relevu_1:100

Plan amenajare_1:100

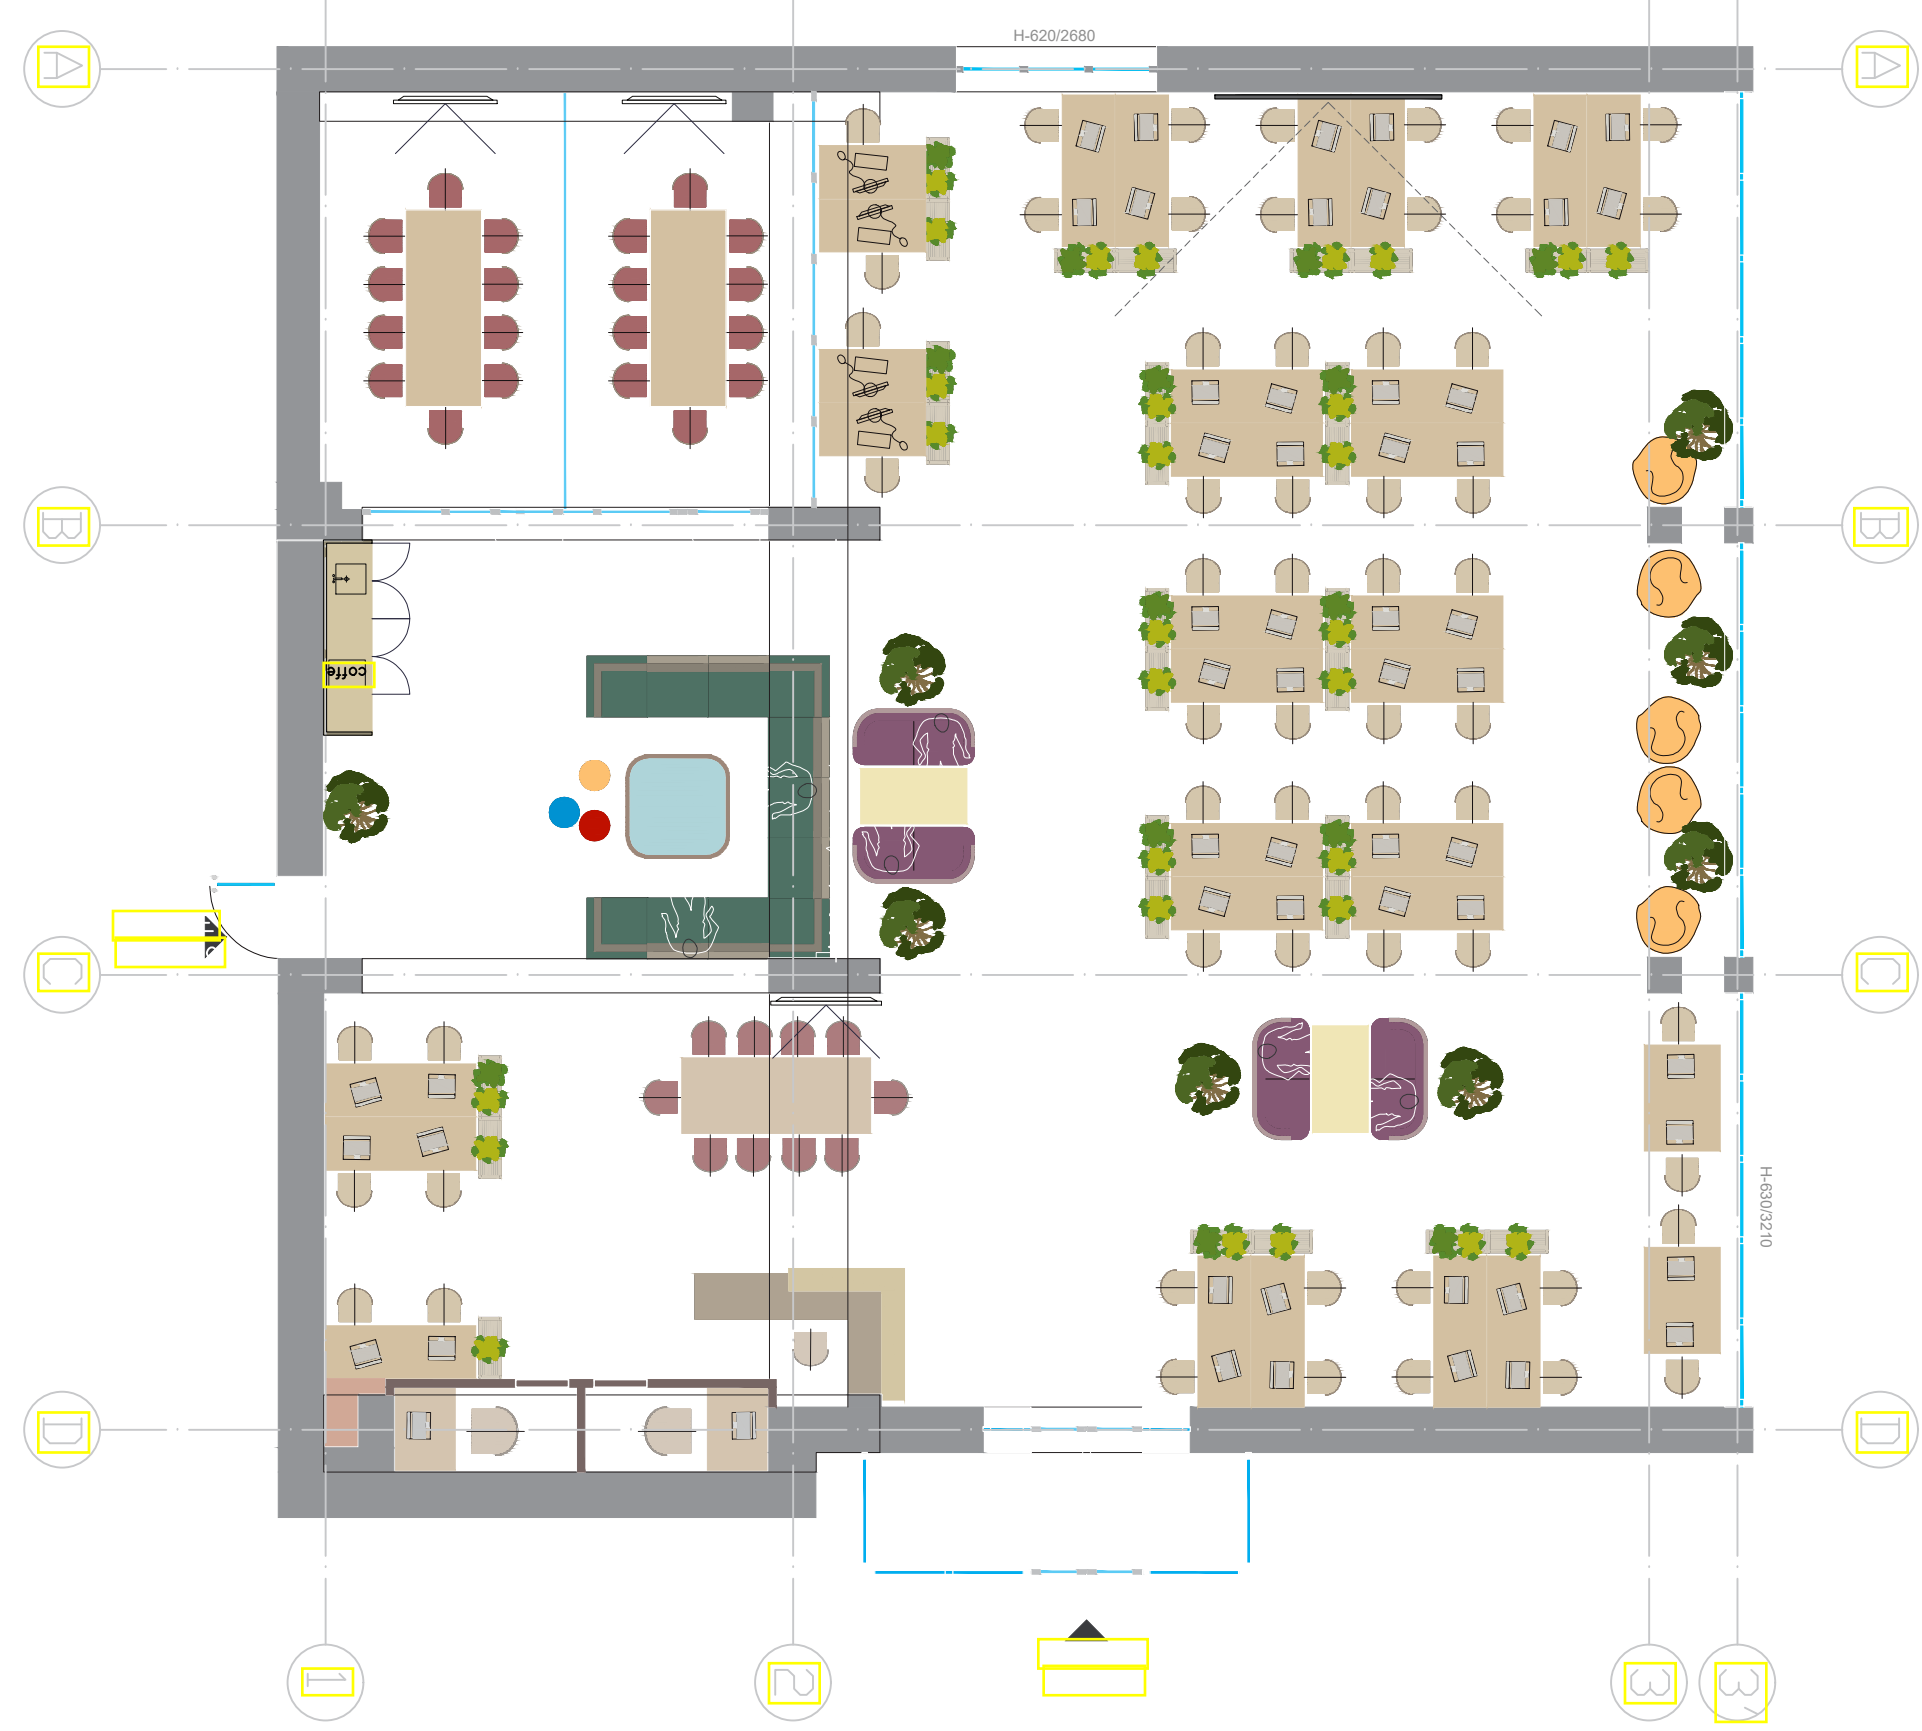

Plan demontare_1:100

— Pereti demonati

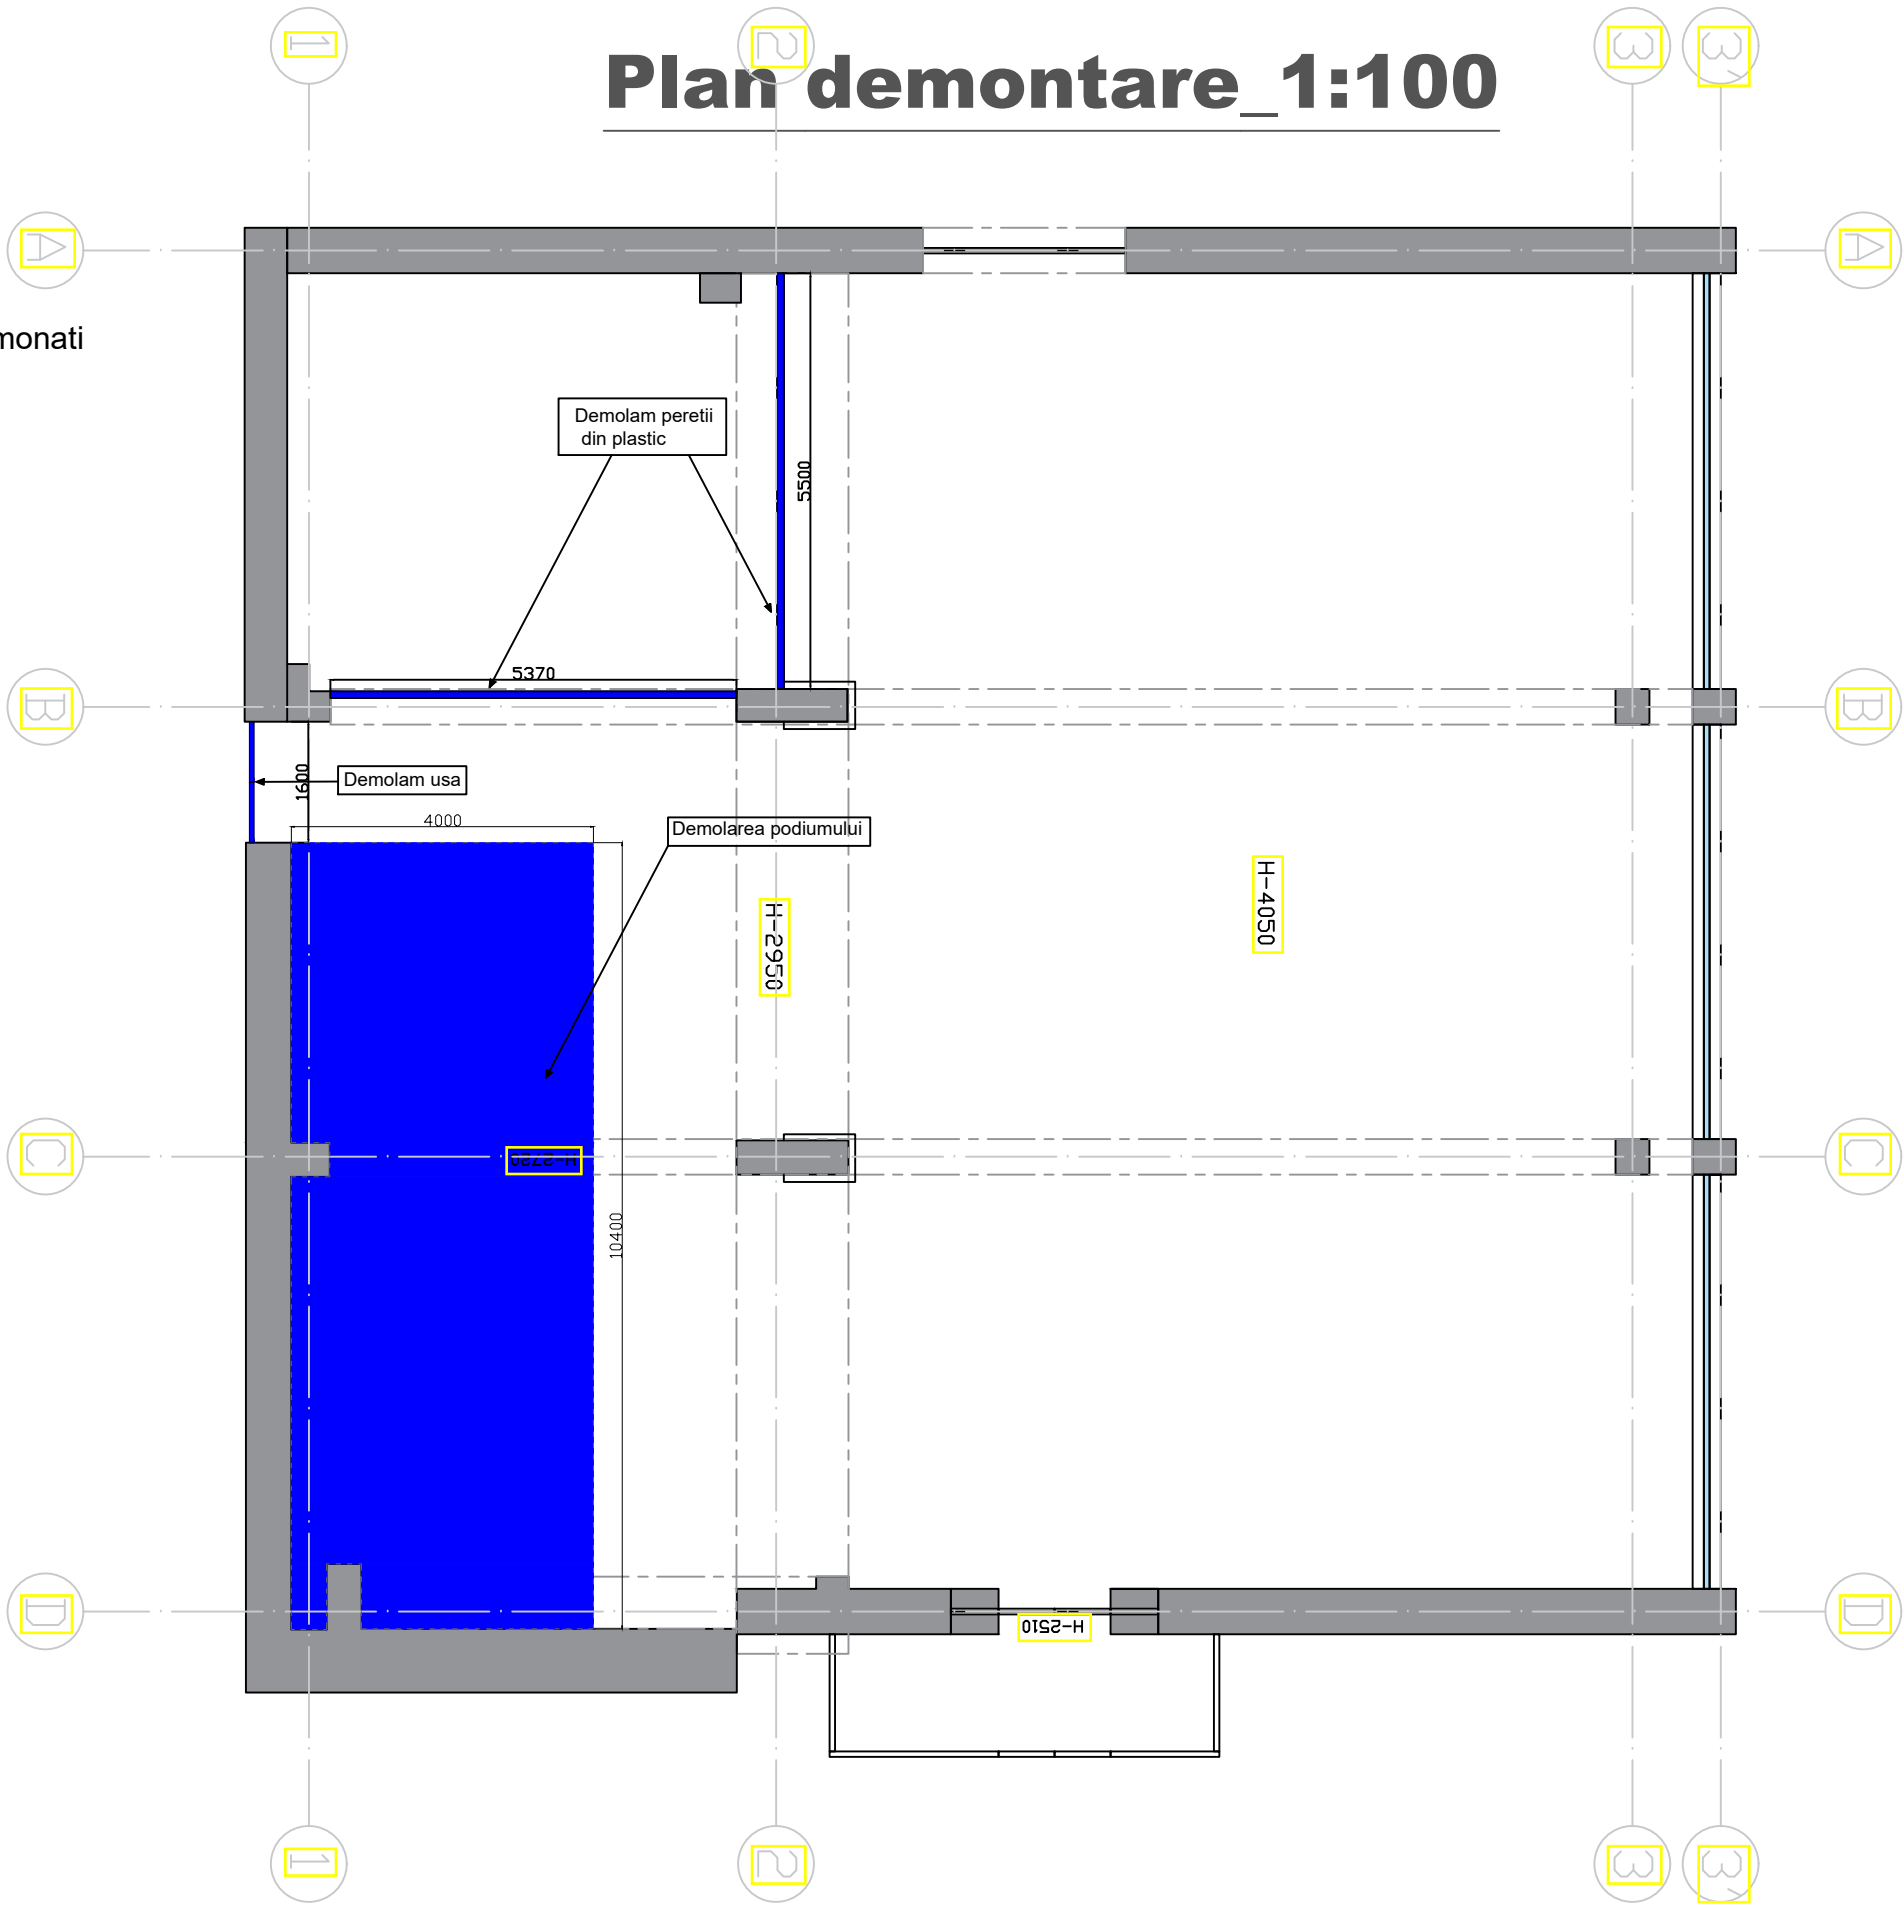

LABDIZAIN

GSM: +373 60 395 882
labdizain@gmail.com
Labdizain.com

Client: ASEM

Designer Carbuni D.
Verificat

Proiect de execuție

Proiect de design interior „i-HUB ASEM”, Orașul Chisinau, Str.Banulescu-Bodoni 61


Pereti demontati _1:100

Foia 5
Foi 26


A3

Plan montare_1:100

— Pereti monati

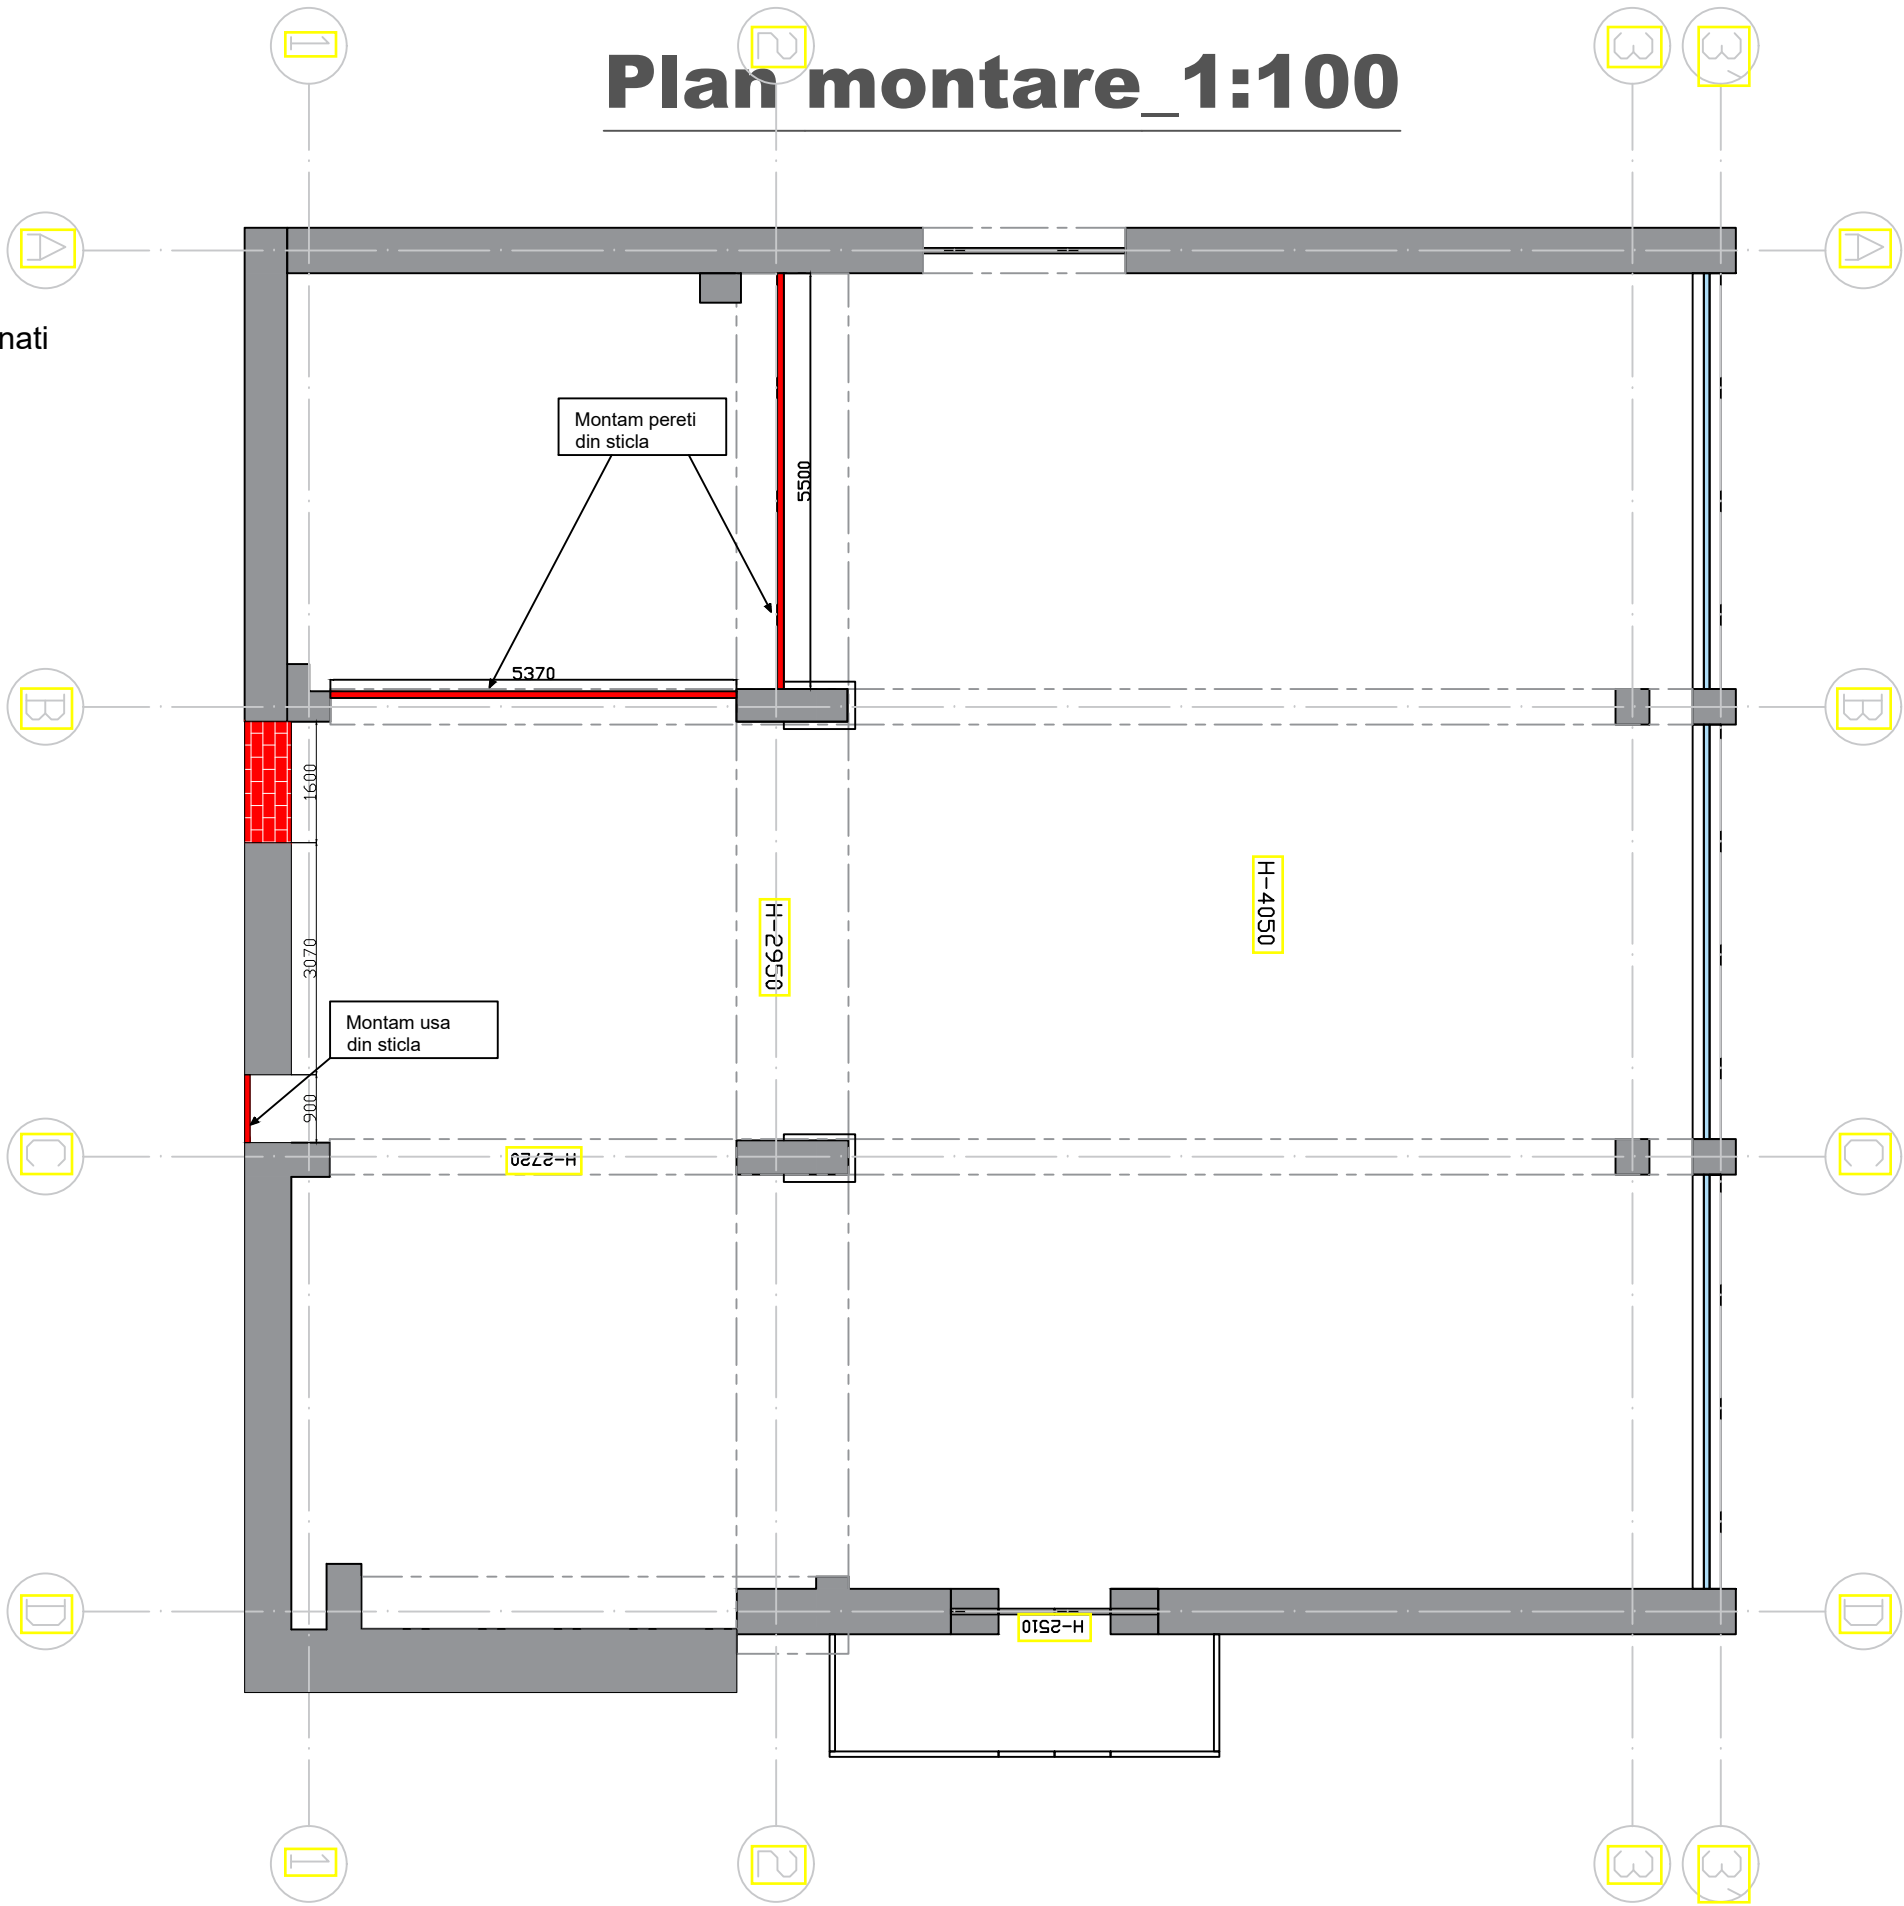

Plan pardosea_1:100

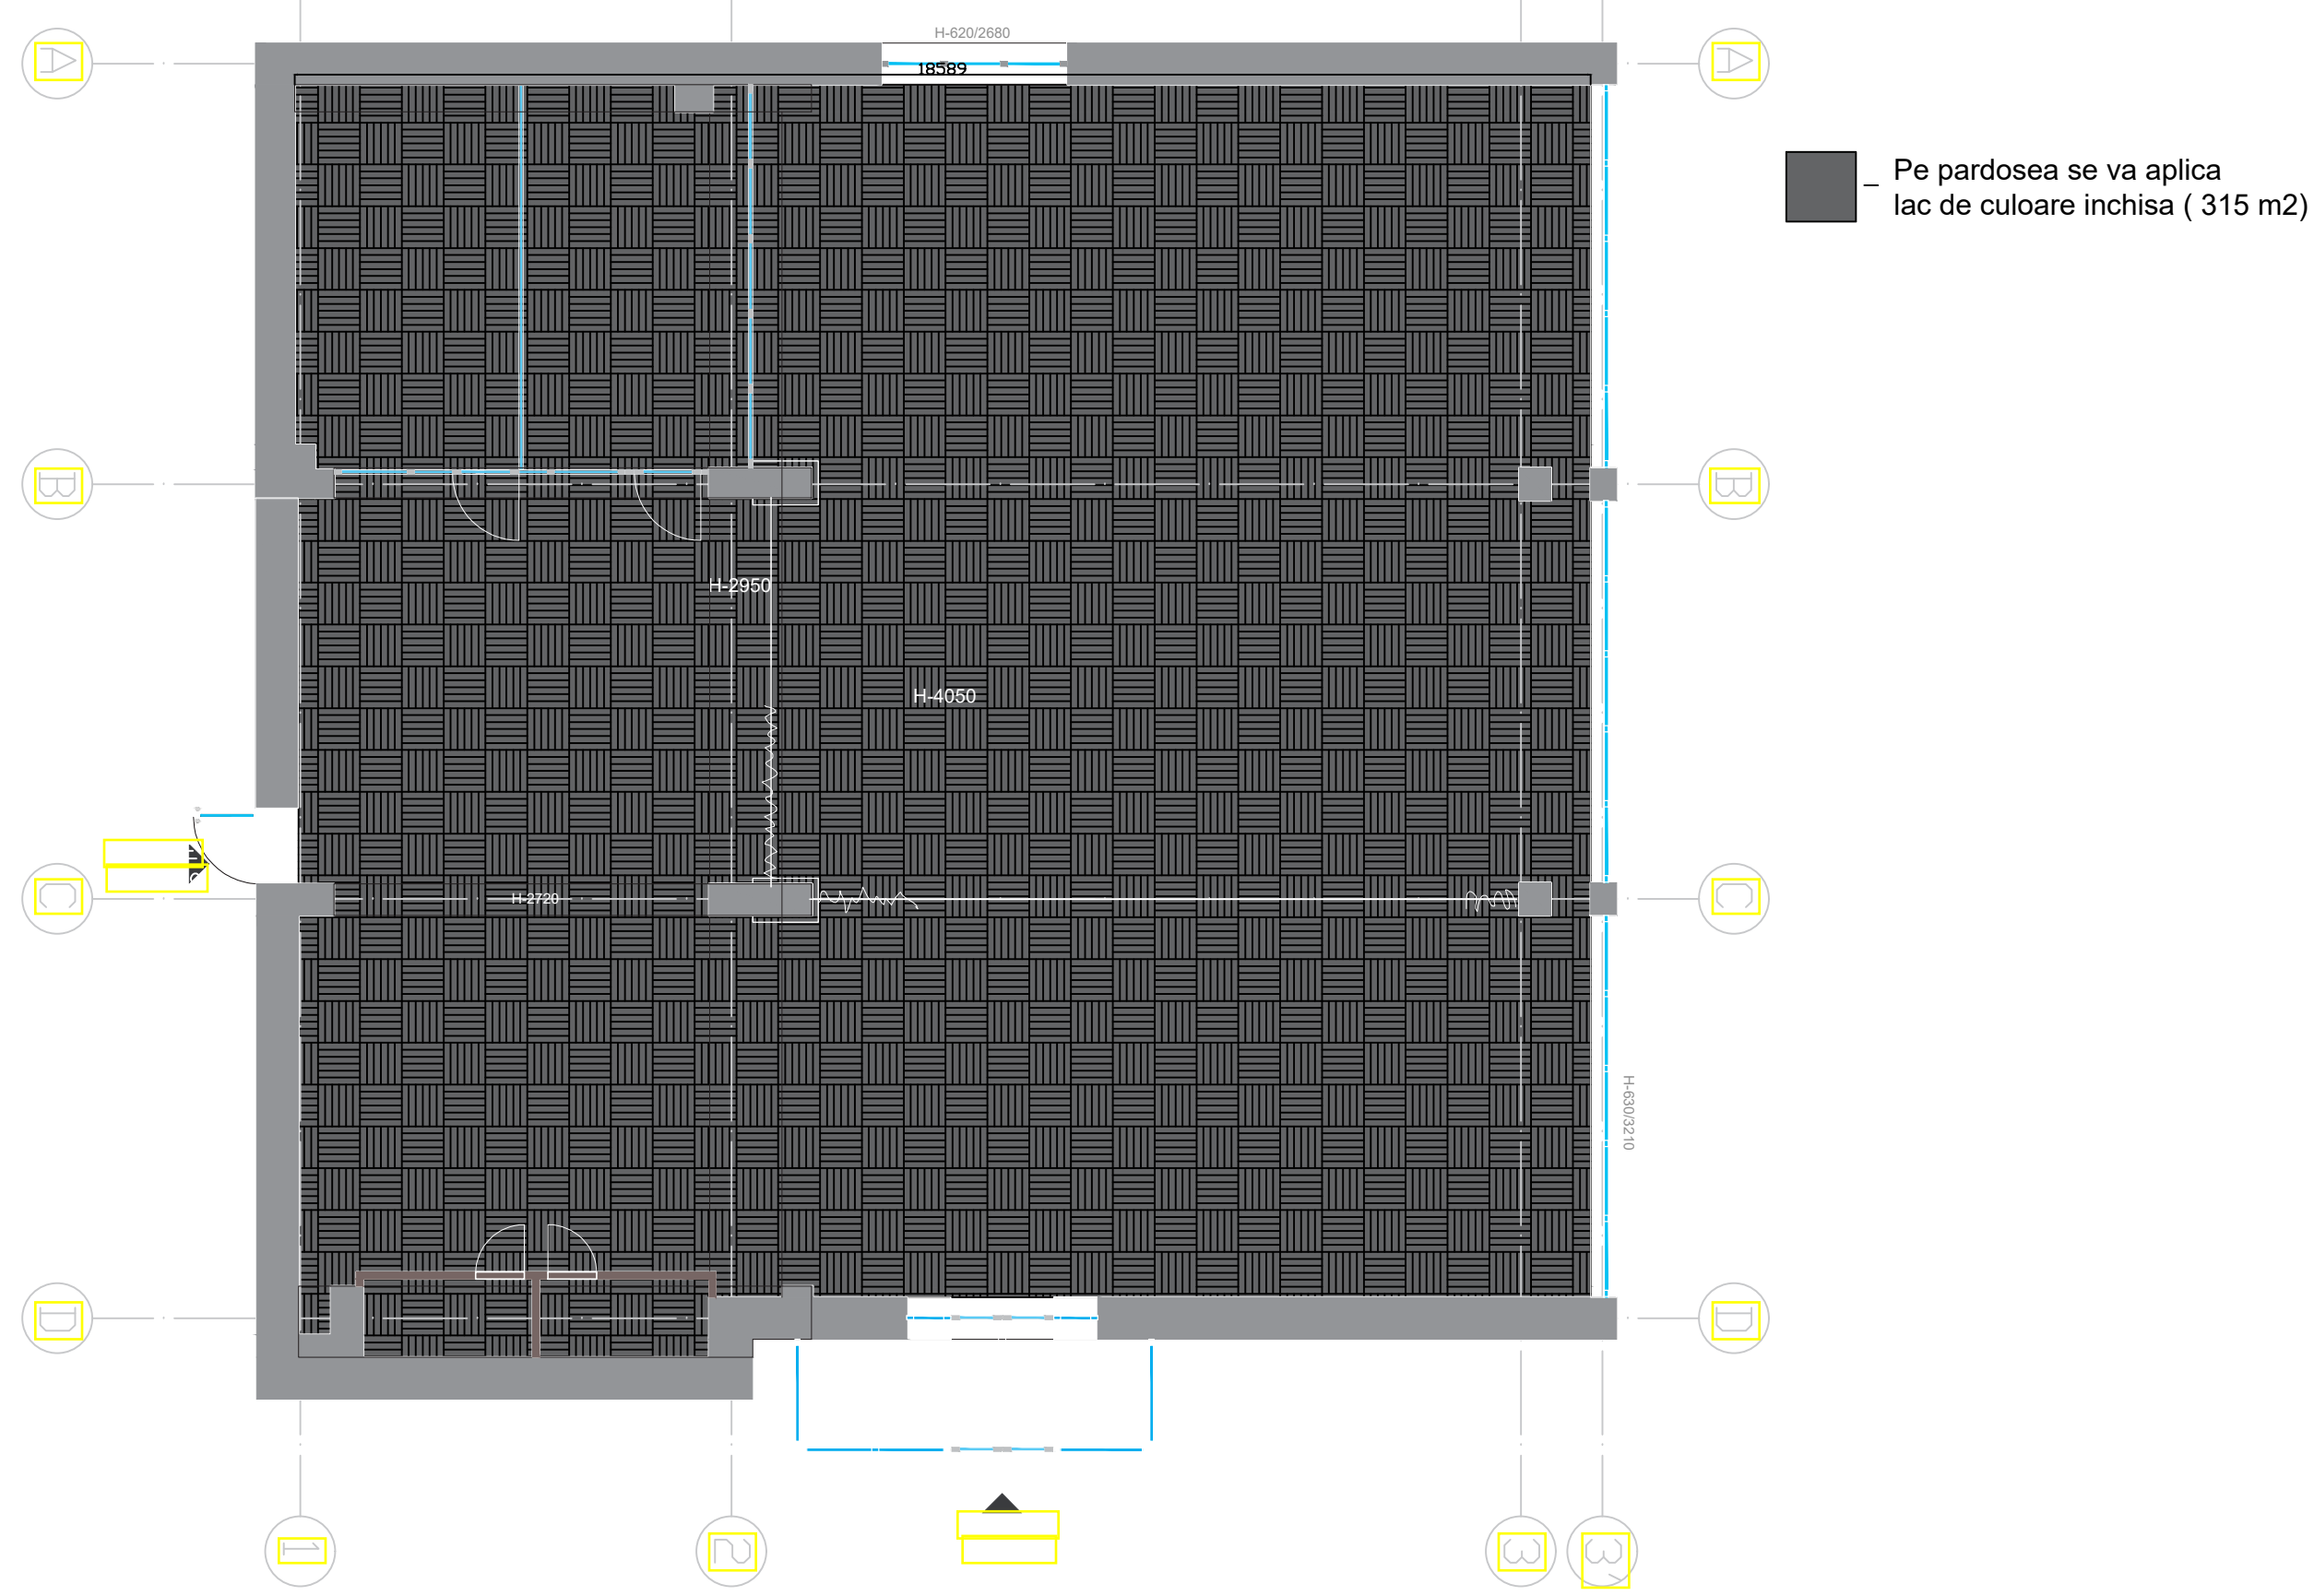


LABDIZAIN GSM: +373 60 395 882 labdizain@gmail.com Labdizain.com	Client: ASEM			Proiect de design interior „i-HUB ASEM,, Oraşul Chisinau, Str.Banulescu-Bodoni 61		Foaia	Foi
	Designer	Carbuni D.		Proiect de execuţie	Plan pardosea _1:100	7	26
	Verificat					A3	

[illegible]

-  – Vopsea Gri antracit (315m2)
-  – Reici din lemn 150x5470 (48 buc)
150x1200 (42 buc)
-  – Tavan tip GRIGLIATO (121 m2)

Plan retea electrica (amplasare functionala)_1:100

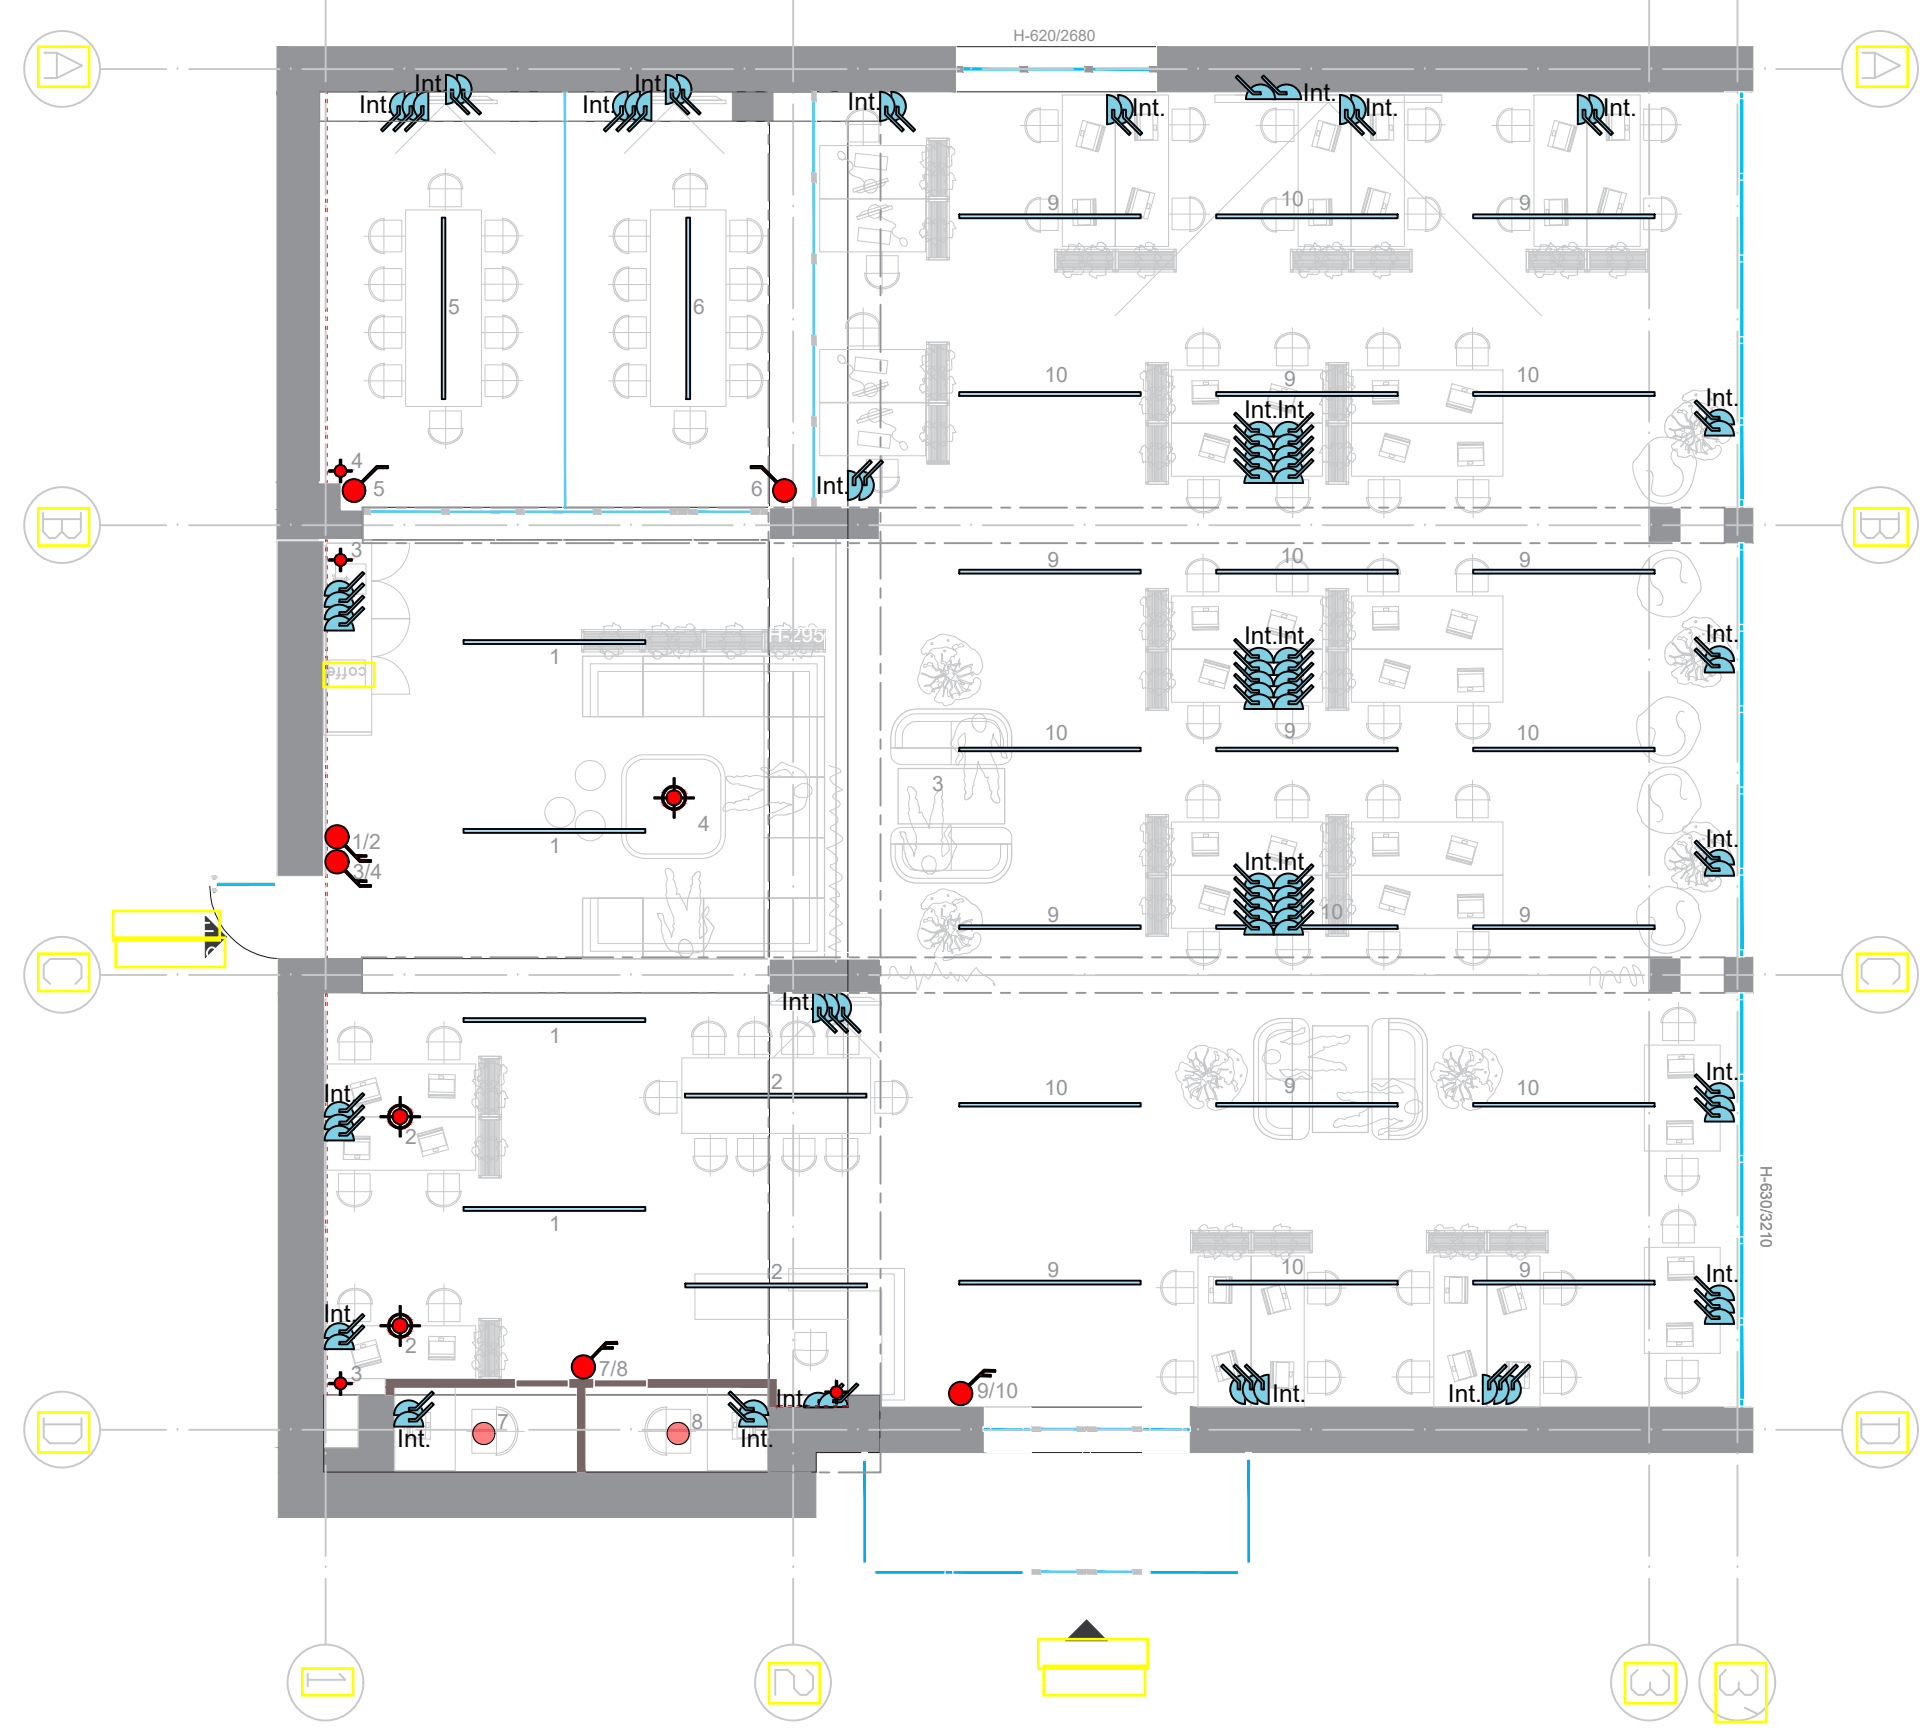

Legenda

Simbolul	Denumirea
	corp de iluminat(plafon)
	corp de iluminat suspendat
	corp de iluminat, lentă LED
	corp de iluminat led
	corp de iluminat directionat
Int.	internet
	Priză de contact cu protecție h=300
	intrerupator simplu h=900
	intrerupator dublu h=900

LABDIZAIN

GSM: +373 60 395 882
labdizain@gmail.com
Labdizain.com

Client: ASEM

Designer Carbuni D.
Verificat

Proiect de execuție


Proiect de design interior „i-HUB ASEM,, Orașul Chisinau, Str.Banulescu-Bodoni 61

Plan retea electrica(amplasare functionala) _1:100

Foaia 9
Foi 26

A3

Plan retea electrica (puncte pe tavan)_1:100

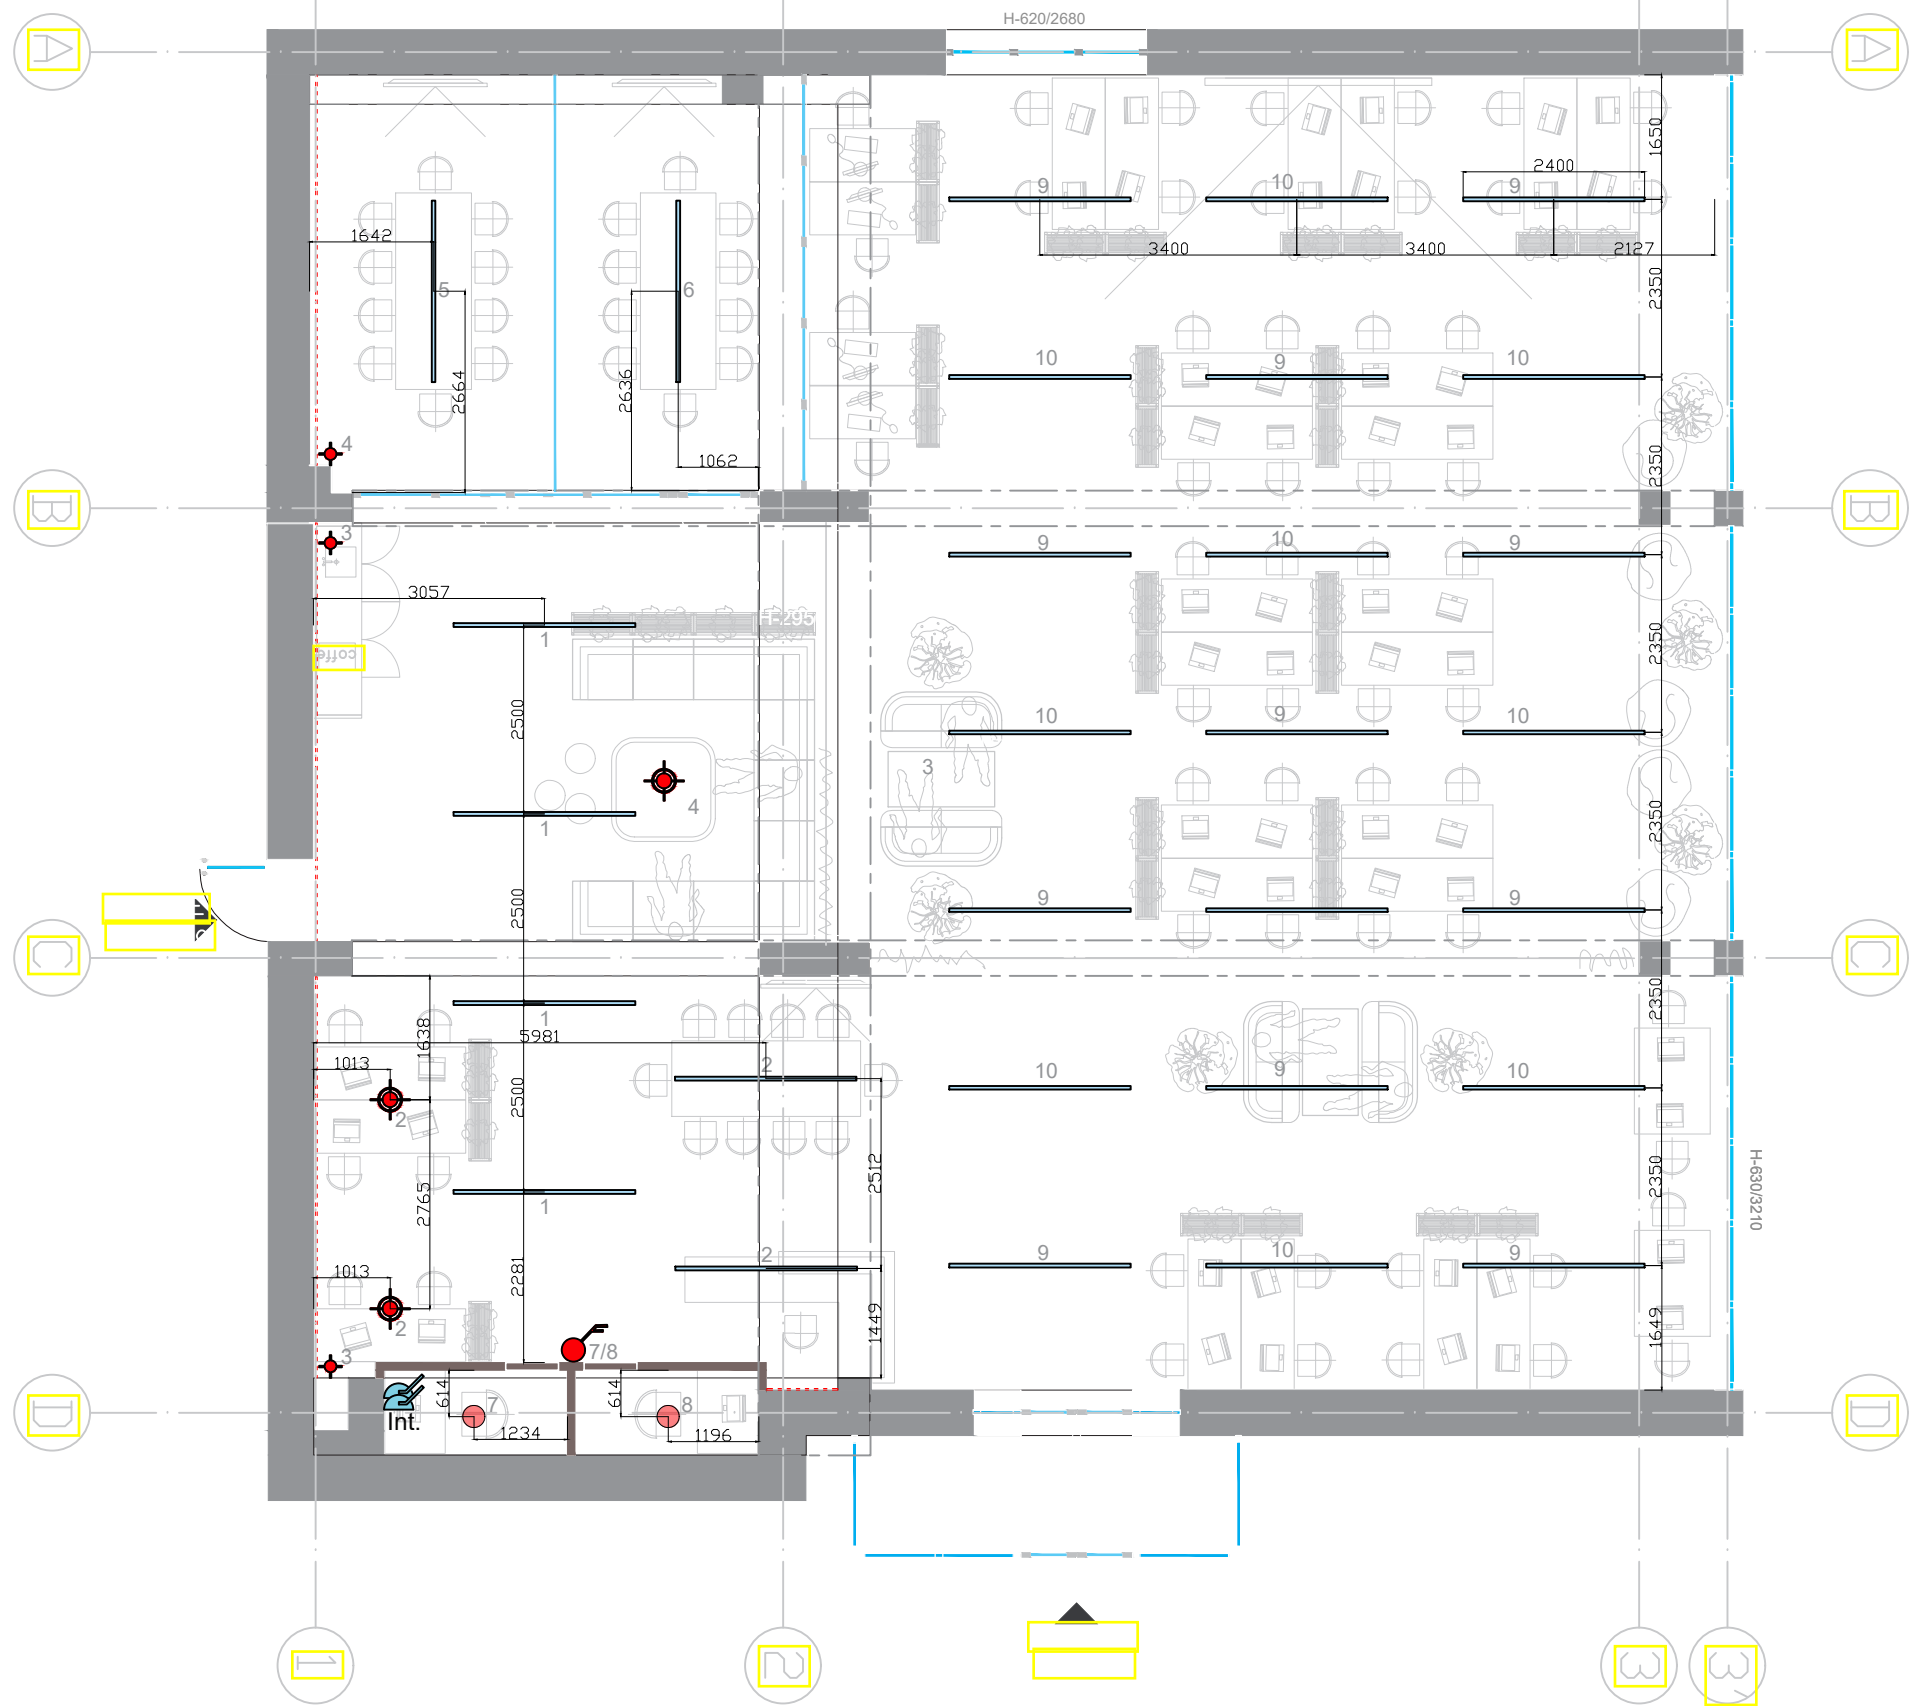

Legenda

Simbolul	Denumirea
	corp de iluminat(plafon)
	corp de iluminat suspendat
	corp de iluminat, lentă LED
	corp de iluminat led
	corp de iluminat directionat

LABDIZAIN

GSM: +373 60 395 882
labdizain@gmail.com
Labdizain.com

Client: ASEM

Designer Carbuni D.
Verificat

Proiect de execuție

Proiect de design interior „i-HUB ASEM,, Orașul Chisinau, Str.Banulescu-Bodoni 61

Plan retea electrica(puncte pe tavan) _1:100

Foia


10

Foi

26

A3

Plan retea electrica (prize,intrerupatoare)_1:100

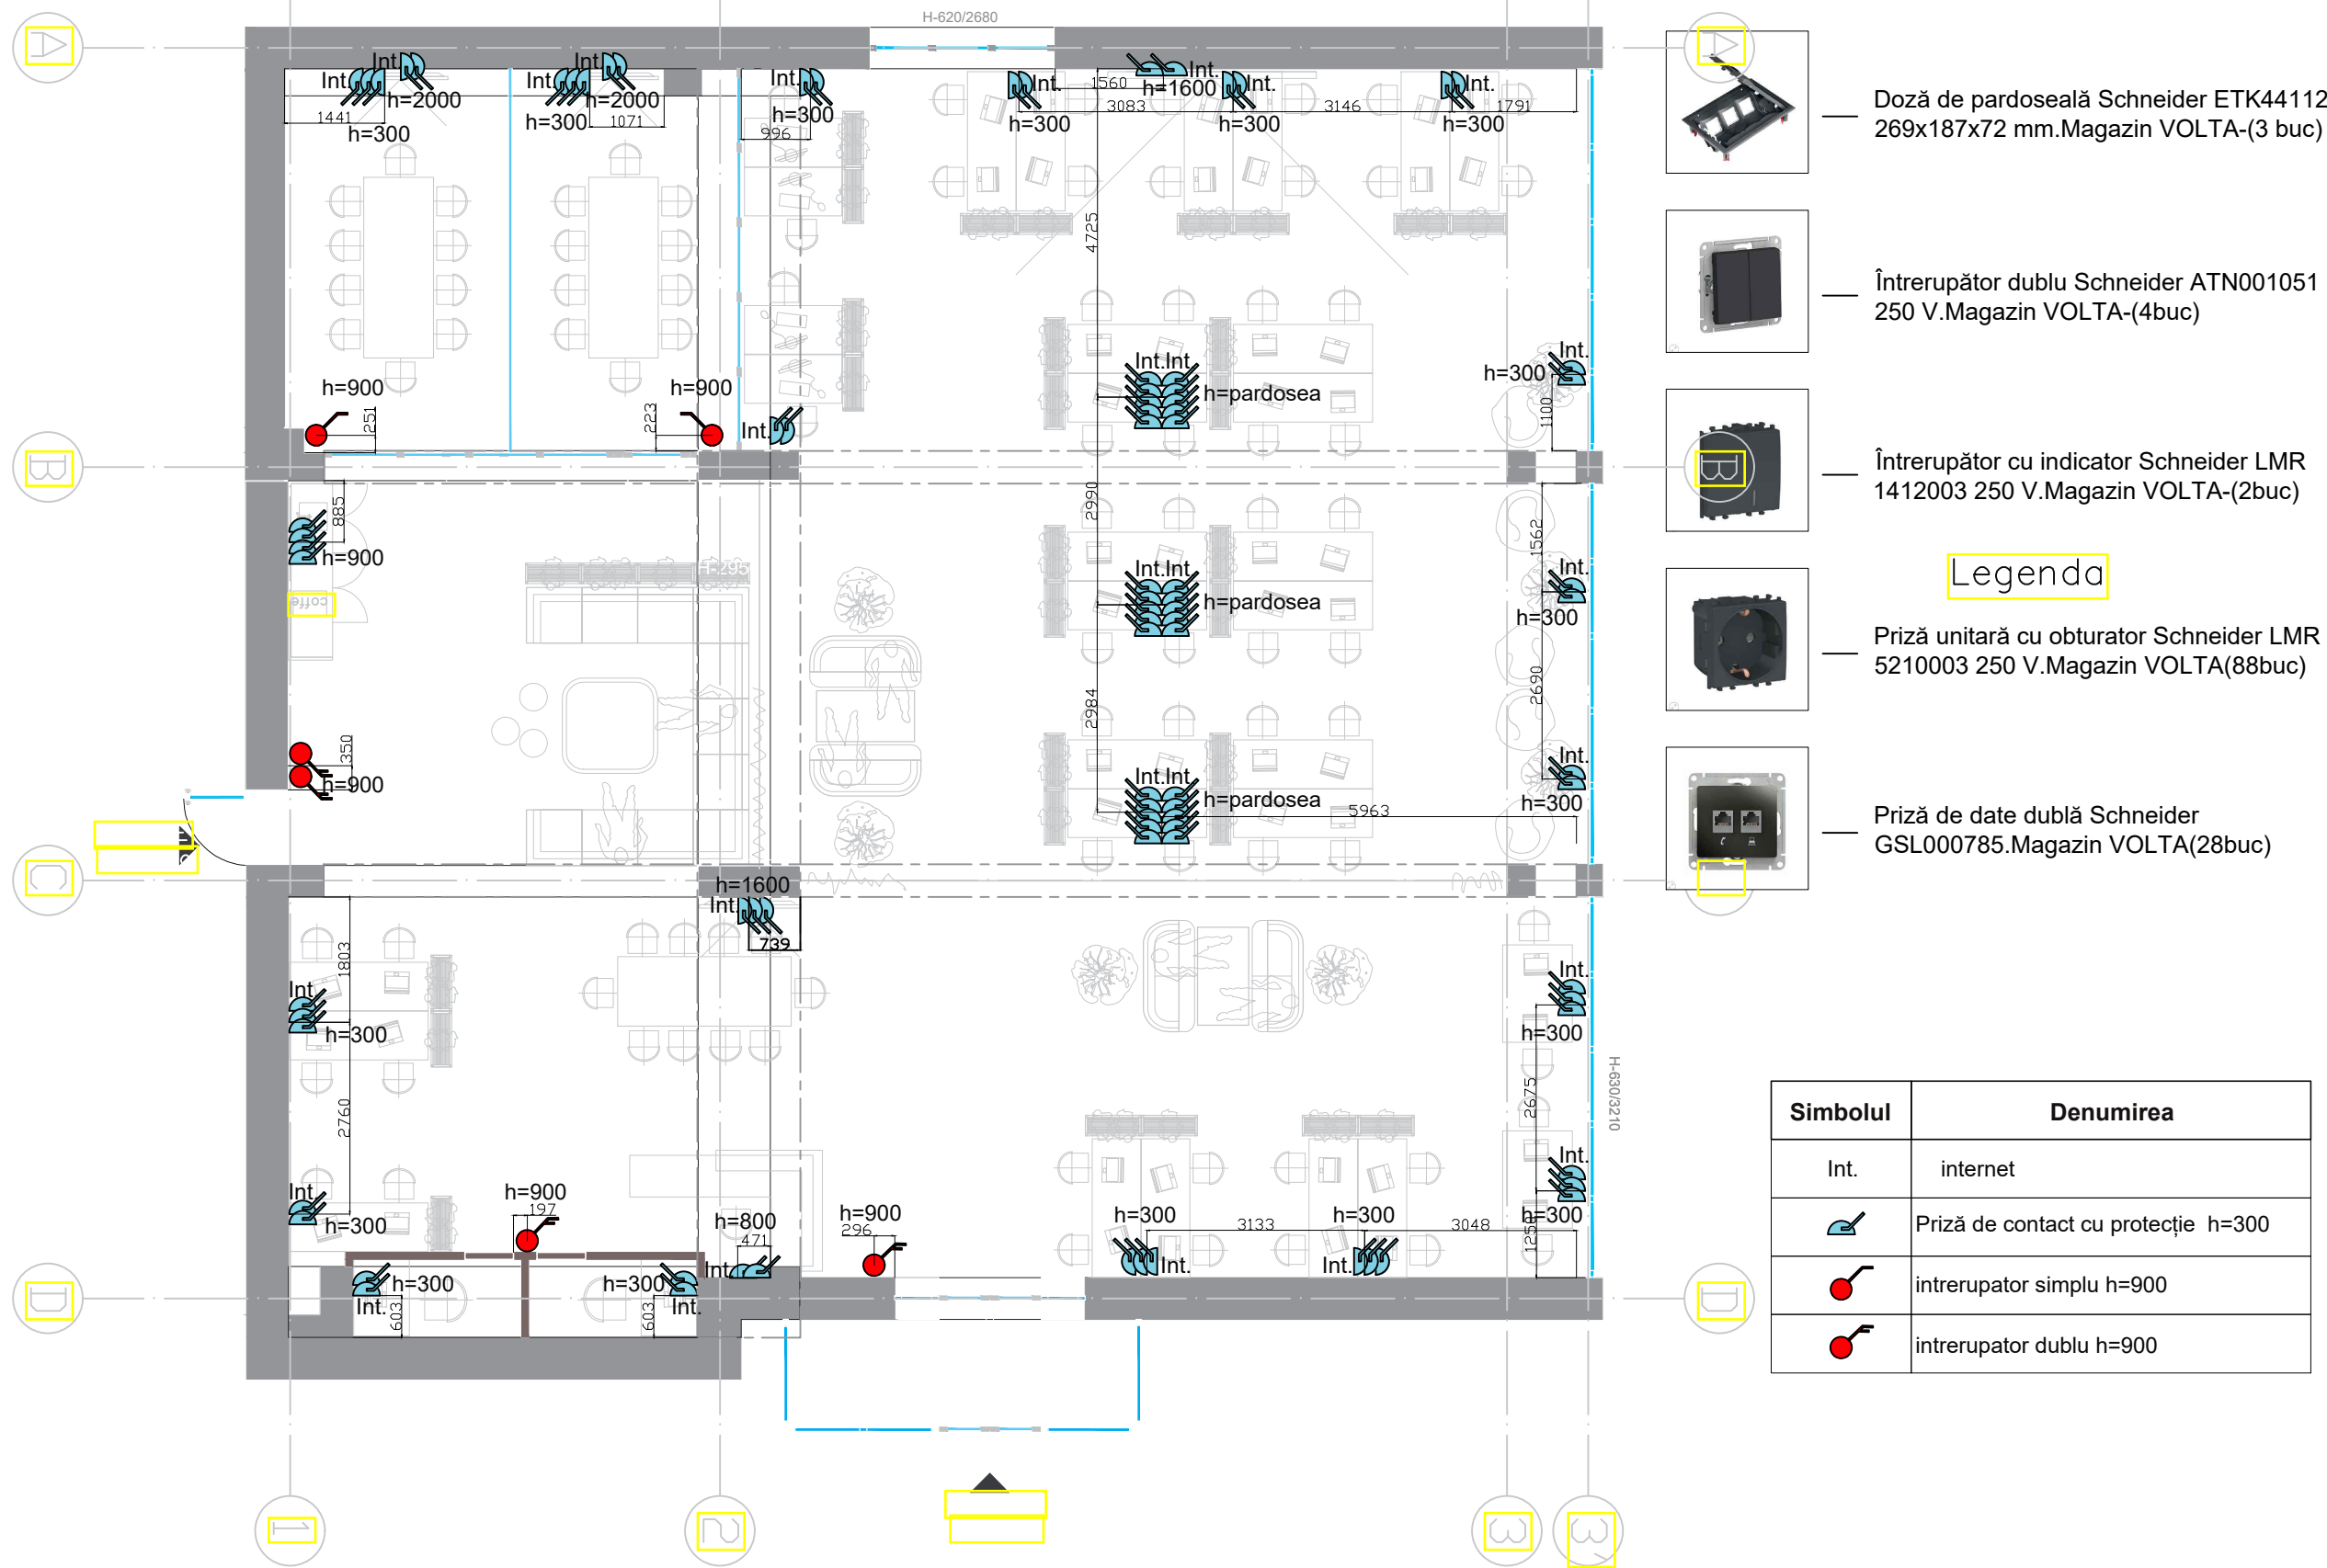

LABDIZAIN

GSM: +373 60 395 882
labdizain@gmail.com
Labdizain.com

Client: ASEM

Designer Carbuni D.
Verificat

Proiect de execuție

Proiect de design interior „i-HUB ASEM,, Orașul Chisinau, Str.Banulescu-Bodoni 61

Plan retea electrica(prize,intrerupatoare)_1:100

Foia 11
Foi 26

A3



- klinker decorativ (44.6 m2)
- DSP panel (60 m2)
- Vopsea lavabila albastra (120 m2)
- Vopsea lavabila GRI (15 m2)

Sectioni_1:100



Sectioni_1:100

